


NOTE:  
STAKE ALL TREES

TYPICAL DECIDUOUS TREE DETAIL

(NO SCALE)

5

THIN BRANCHES & FOLIAGE (NOT ALL END TIPS) BY 1/3 RETAINING NORMAL PLANT SHAPE - BARE-ROOT PLANTS ONLY

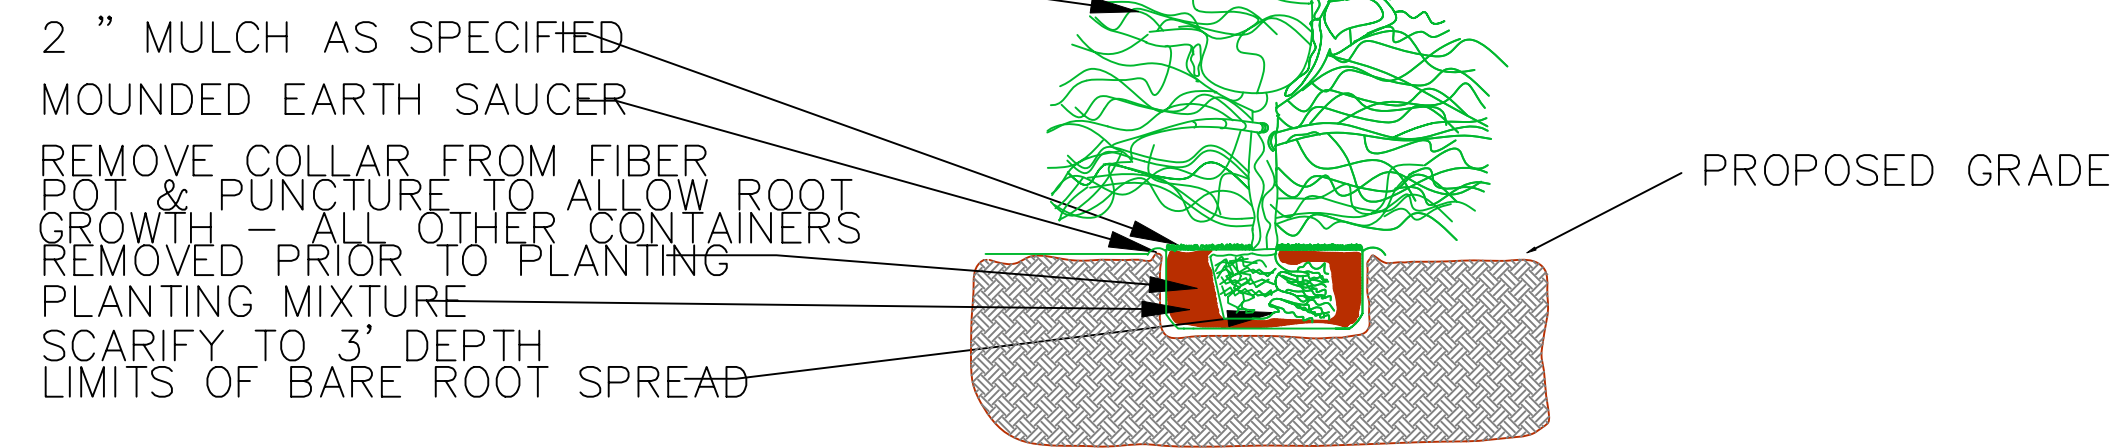


NOTE:  
SHRUB SHALL BEAR SAME RELATION TO FINISH GRADE AS IT DID TO PREVIOUSLY EXISTING GRADE

TYPICAL SHRUB PLANTING DETAIL


(NO SCALE)

NOTE:  
ALL LANDSCAPED AREAS SHALL BE IRRIGATED

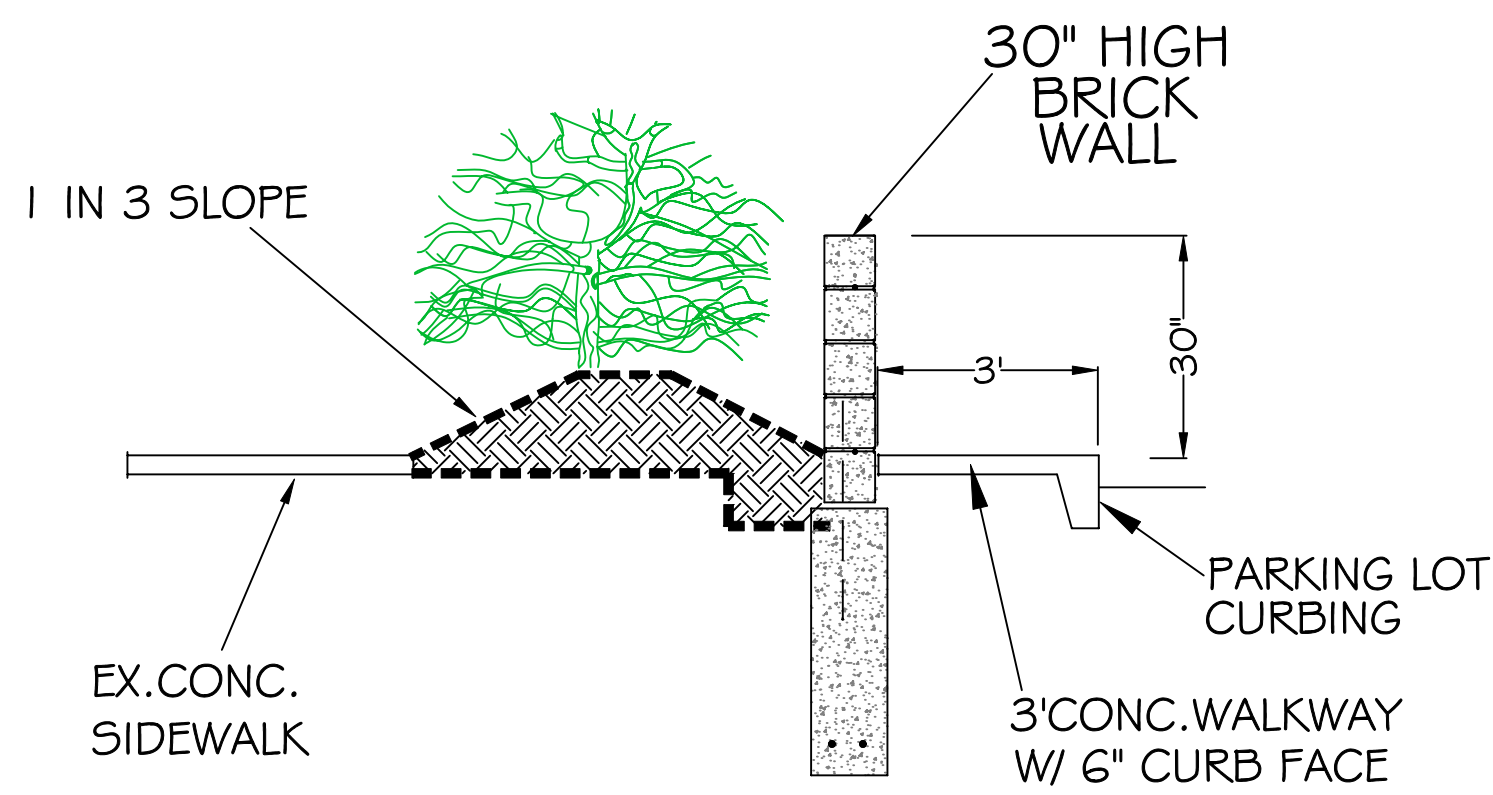


SECTION THROUGH BERM (TYP.)

NO SCALE

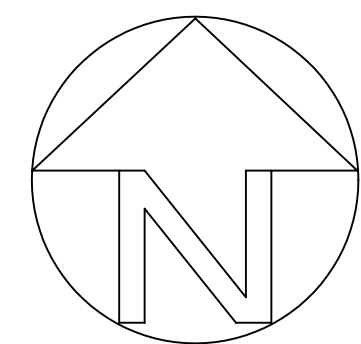

LANDSCAPE PLAN

SCALE 1" = 10'

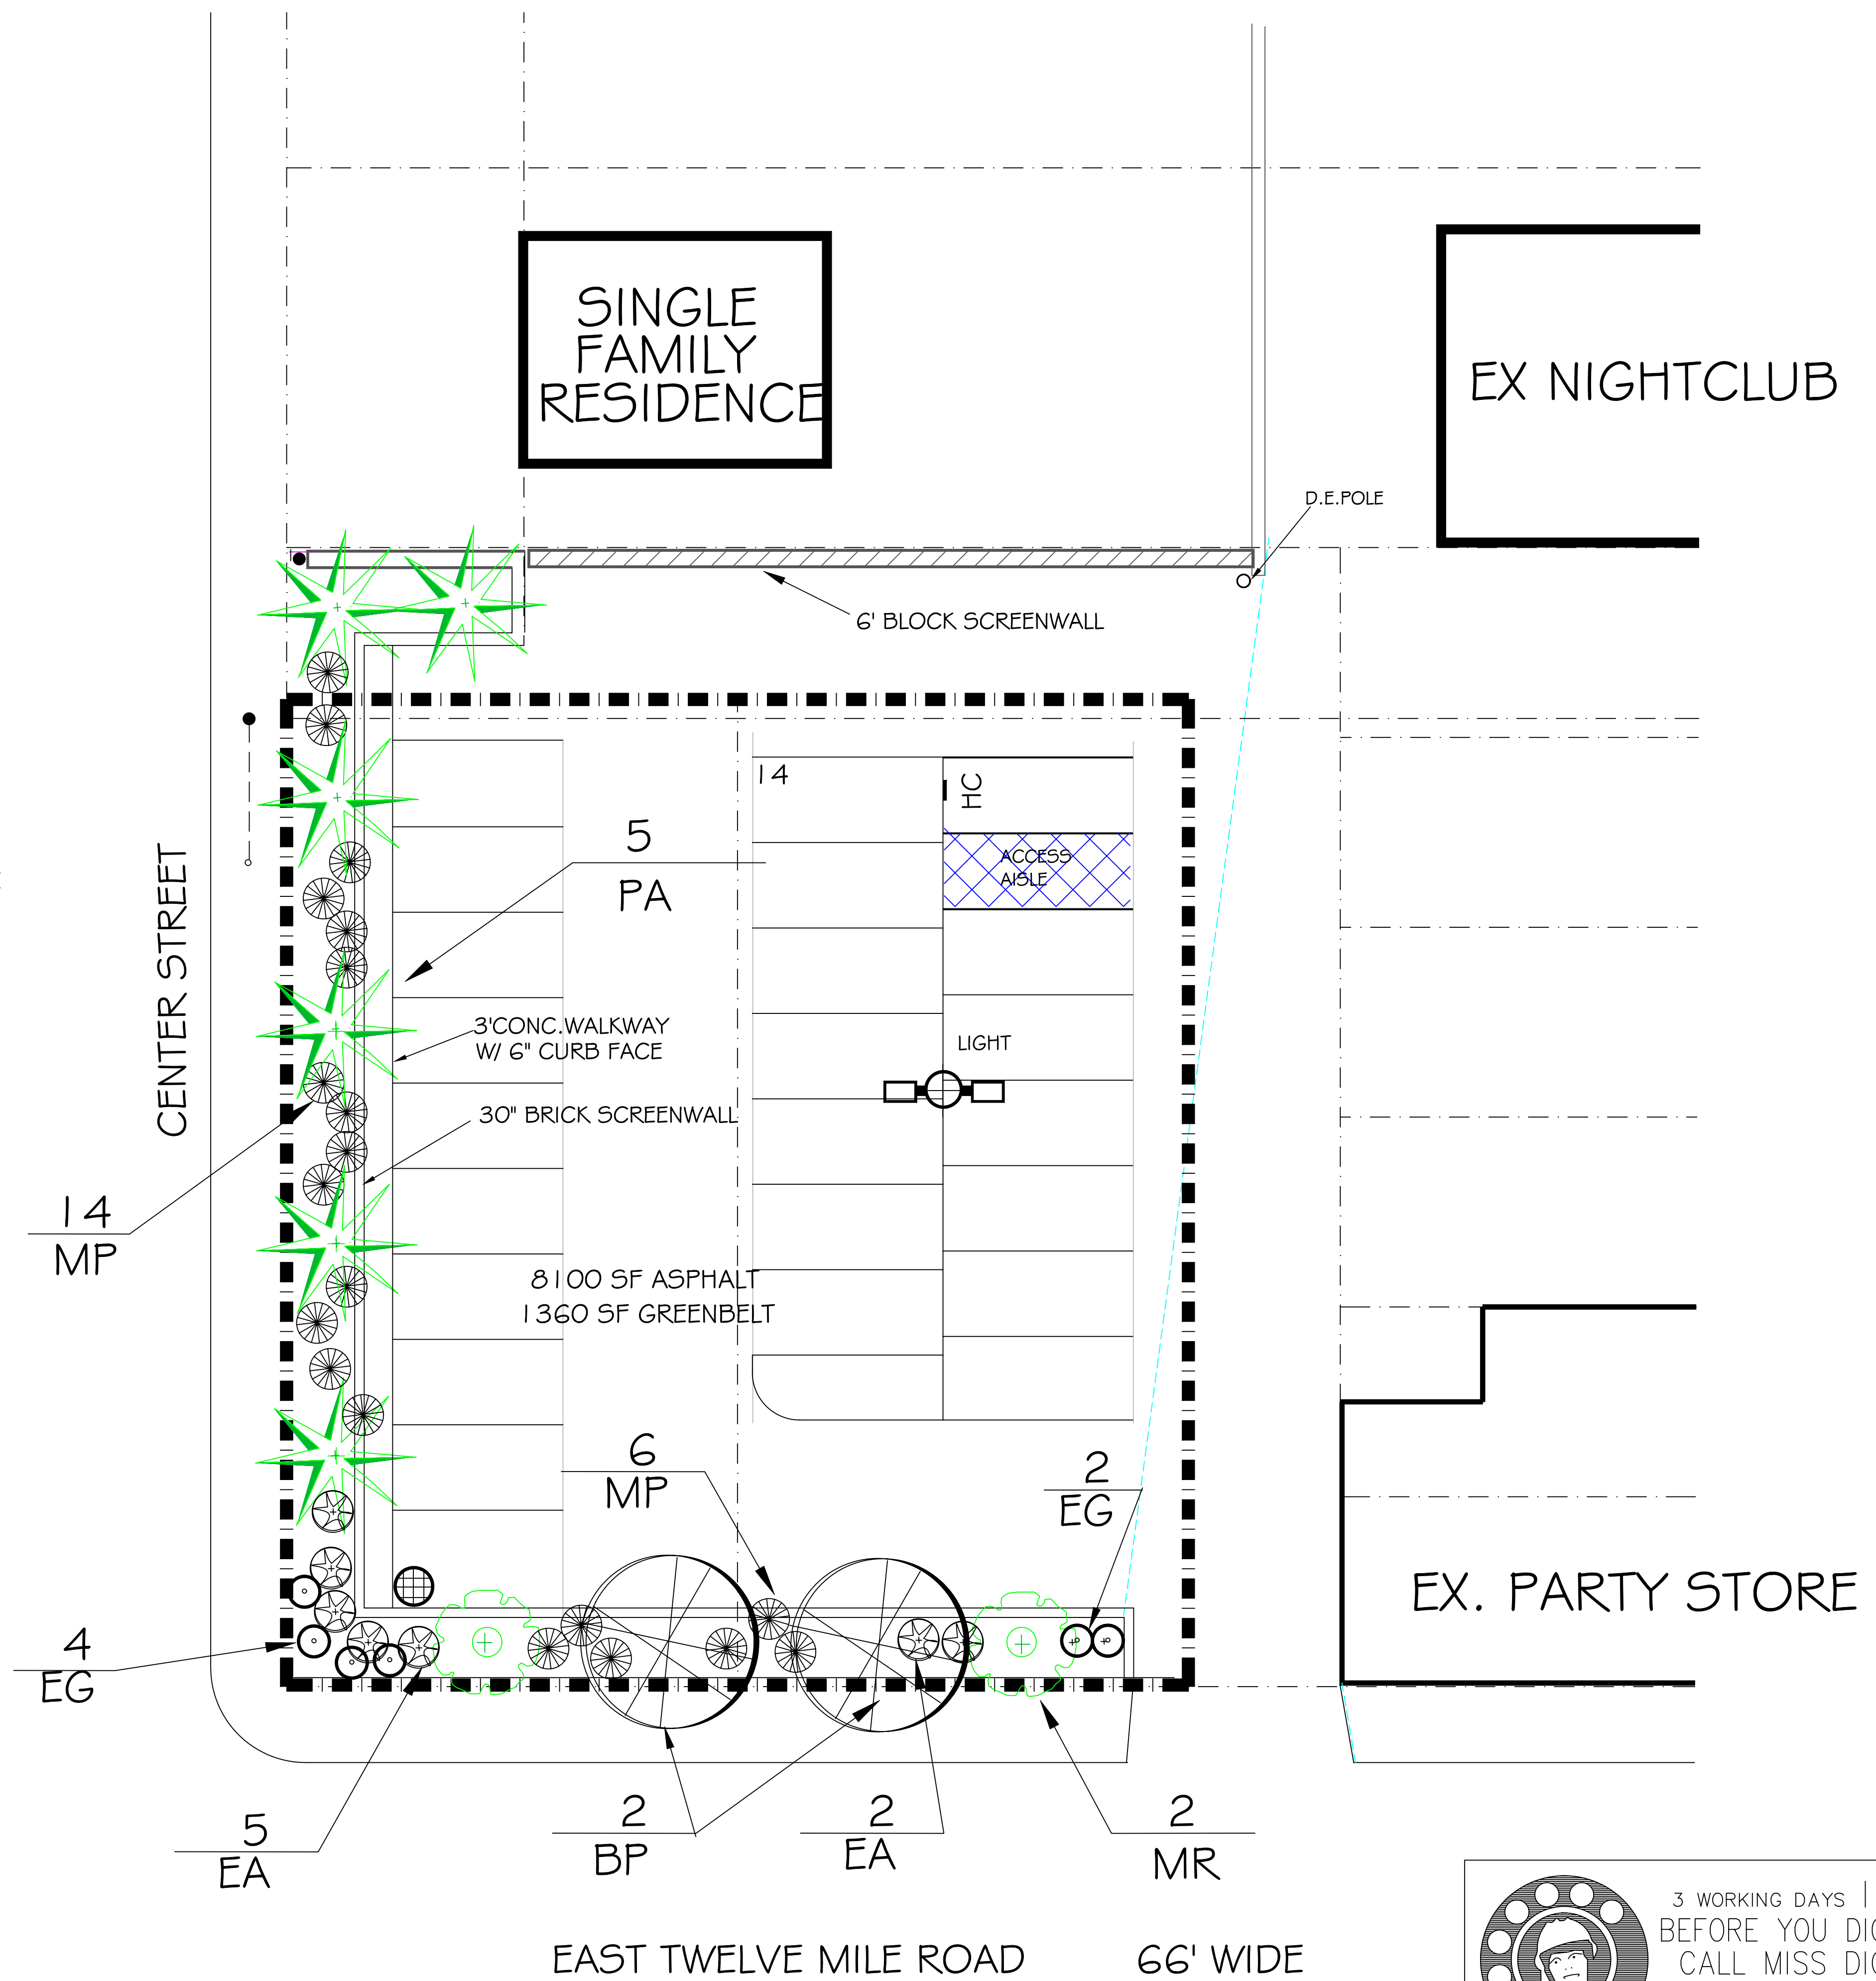

3 WORKING DAYS | BEFORE YOU DIG  
CALL MISS DIG  
1-800-482-7171  
(TOLL FREE) for the location of underground facilities

DATE  
08/18/10  
09/18/10

ISSUE/REVISIONS  
ISSUED  
REVISED

PARKING LOT EXPANSION  
FOR  
LUNA RESTAURANT

John Stewart  
ARCHITECTS  
1645 N. MILFORD RD., MILFORD, MICHIGAN 48361 248-685-0976

JOB NO.

SHEET

A-2